


HIGHWAYS AT EDENBRIDGE IN THE DISTRICT OF SEVENOAKS

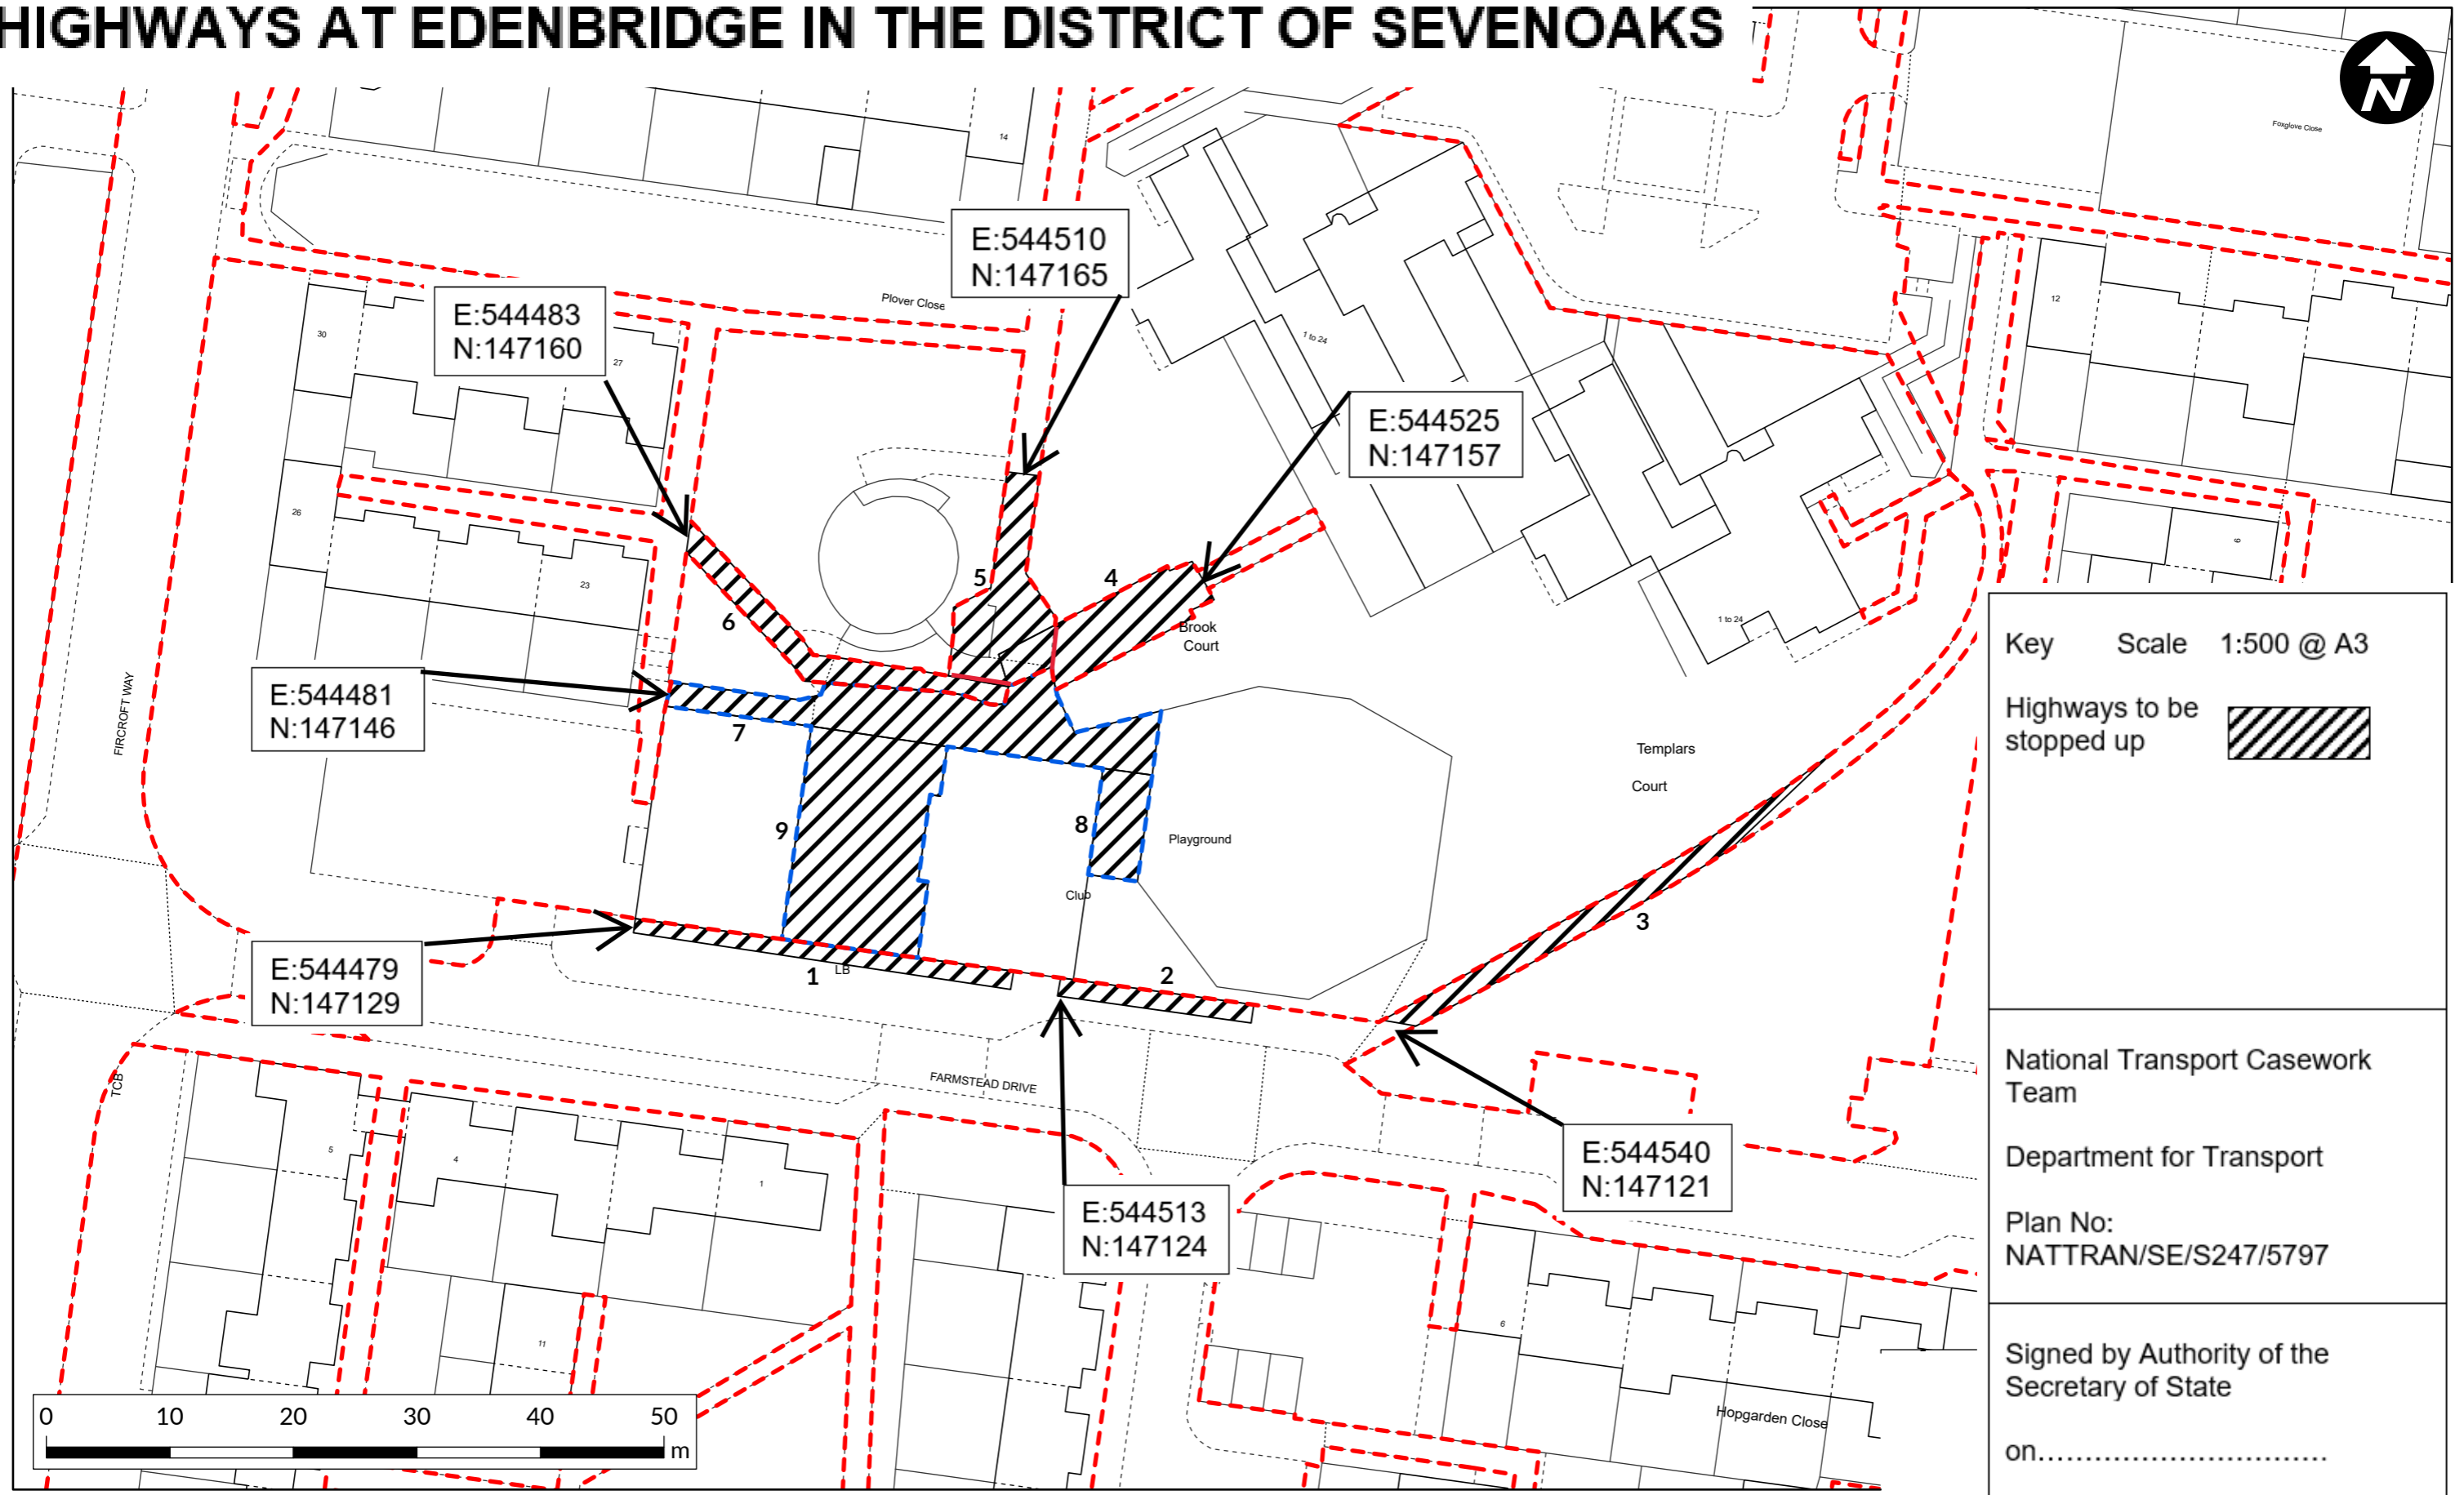

Key Scale 1:500 @ A3

Highways to be stopped up

National Transport Casework Team

Department for Transport

Plan No:
NATTRAN/SE/S247/5797

Signed by Authority of the Secretary of State

on.....

Signature.....

TIM BRIMELOW
An Official in the
National Transport Casework Team
Department for Transport