

0	13/09/24	First Issue	EB	RS	RS
Rev	Revision Date	Purpose of revision	Drawn	Check'd	App'd





Kent County Council  
Ashford Highway Depot  
Henwood Industrial Estate  
Ashford TN24 8AD  
Tel: 03000 418181

Project	Highway Improvements Team CMG
Drawing title	Main Road, Edenbridge Village Gateway Improvements Location Plan

This drawing is not to be used in whole or part other than for the intended purpose and project as defined on this drawing. Refer to the contract for full terms and conditions.		
Drawing status		
<b>For Construction</b>		
Scale	NTS	Do not scale
Drawing number		Rev
<b>24-SE-CMG-1764</b>		<b>0</b>

Notes

Key

-  Sign Position and Orientation
-  Sign to be removed ( Refer to Sign Schedule)



Take up and remove to tip off to site 1no village sign and 2no new posts



0	13/09/24	First Issue	EB	RS	RS
Rev	Revision Date	Purpose of revision	Drawn	Chec'd	App'd



**Kent County Council**  
Ashford Highway Depot  
Henwood Industrial Estate  
Ashford  
TN24 8AD  
Tel: 03000 418181

Project  
**Highway Improvements Team  
CMG**

Drawing title  
**Main Road, Edenbridge  
Village Gateway Improvements  
Sign Take Down Layout**

Drawing status  
**For Construction**


Scale  
**NTS      Do not scale**

Drawing number <b>24-SE-CMG-1764/201</b>	Rev <b>0</b>
---	-----------------


This drawing is not to be used in whole or part other than for the intended purpose and project as defined on this drawing. Refer to the contract for full terms and conditions.



1/1

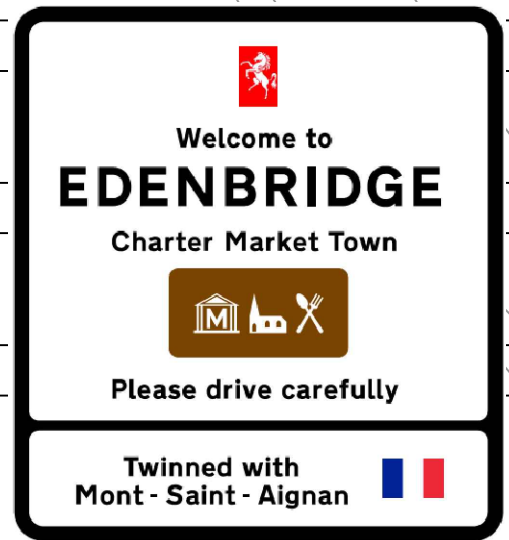

Install 1no new sign 1/1 to be mounted on 1no new village gateway in front of terminal sign. Front of sign and gate to be facing North West.

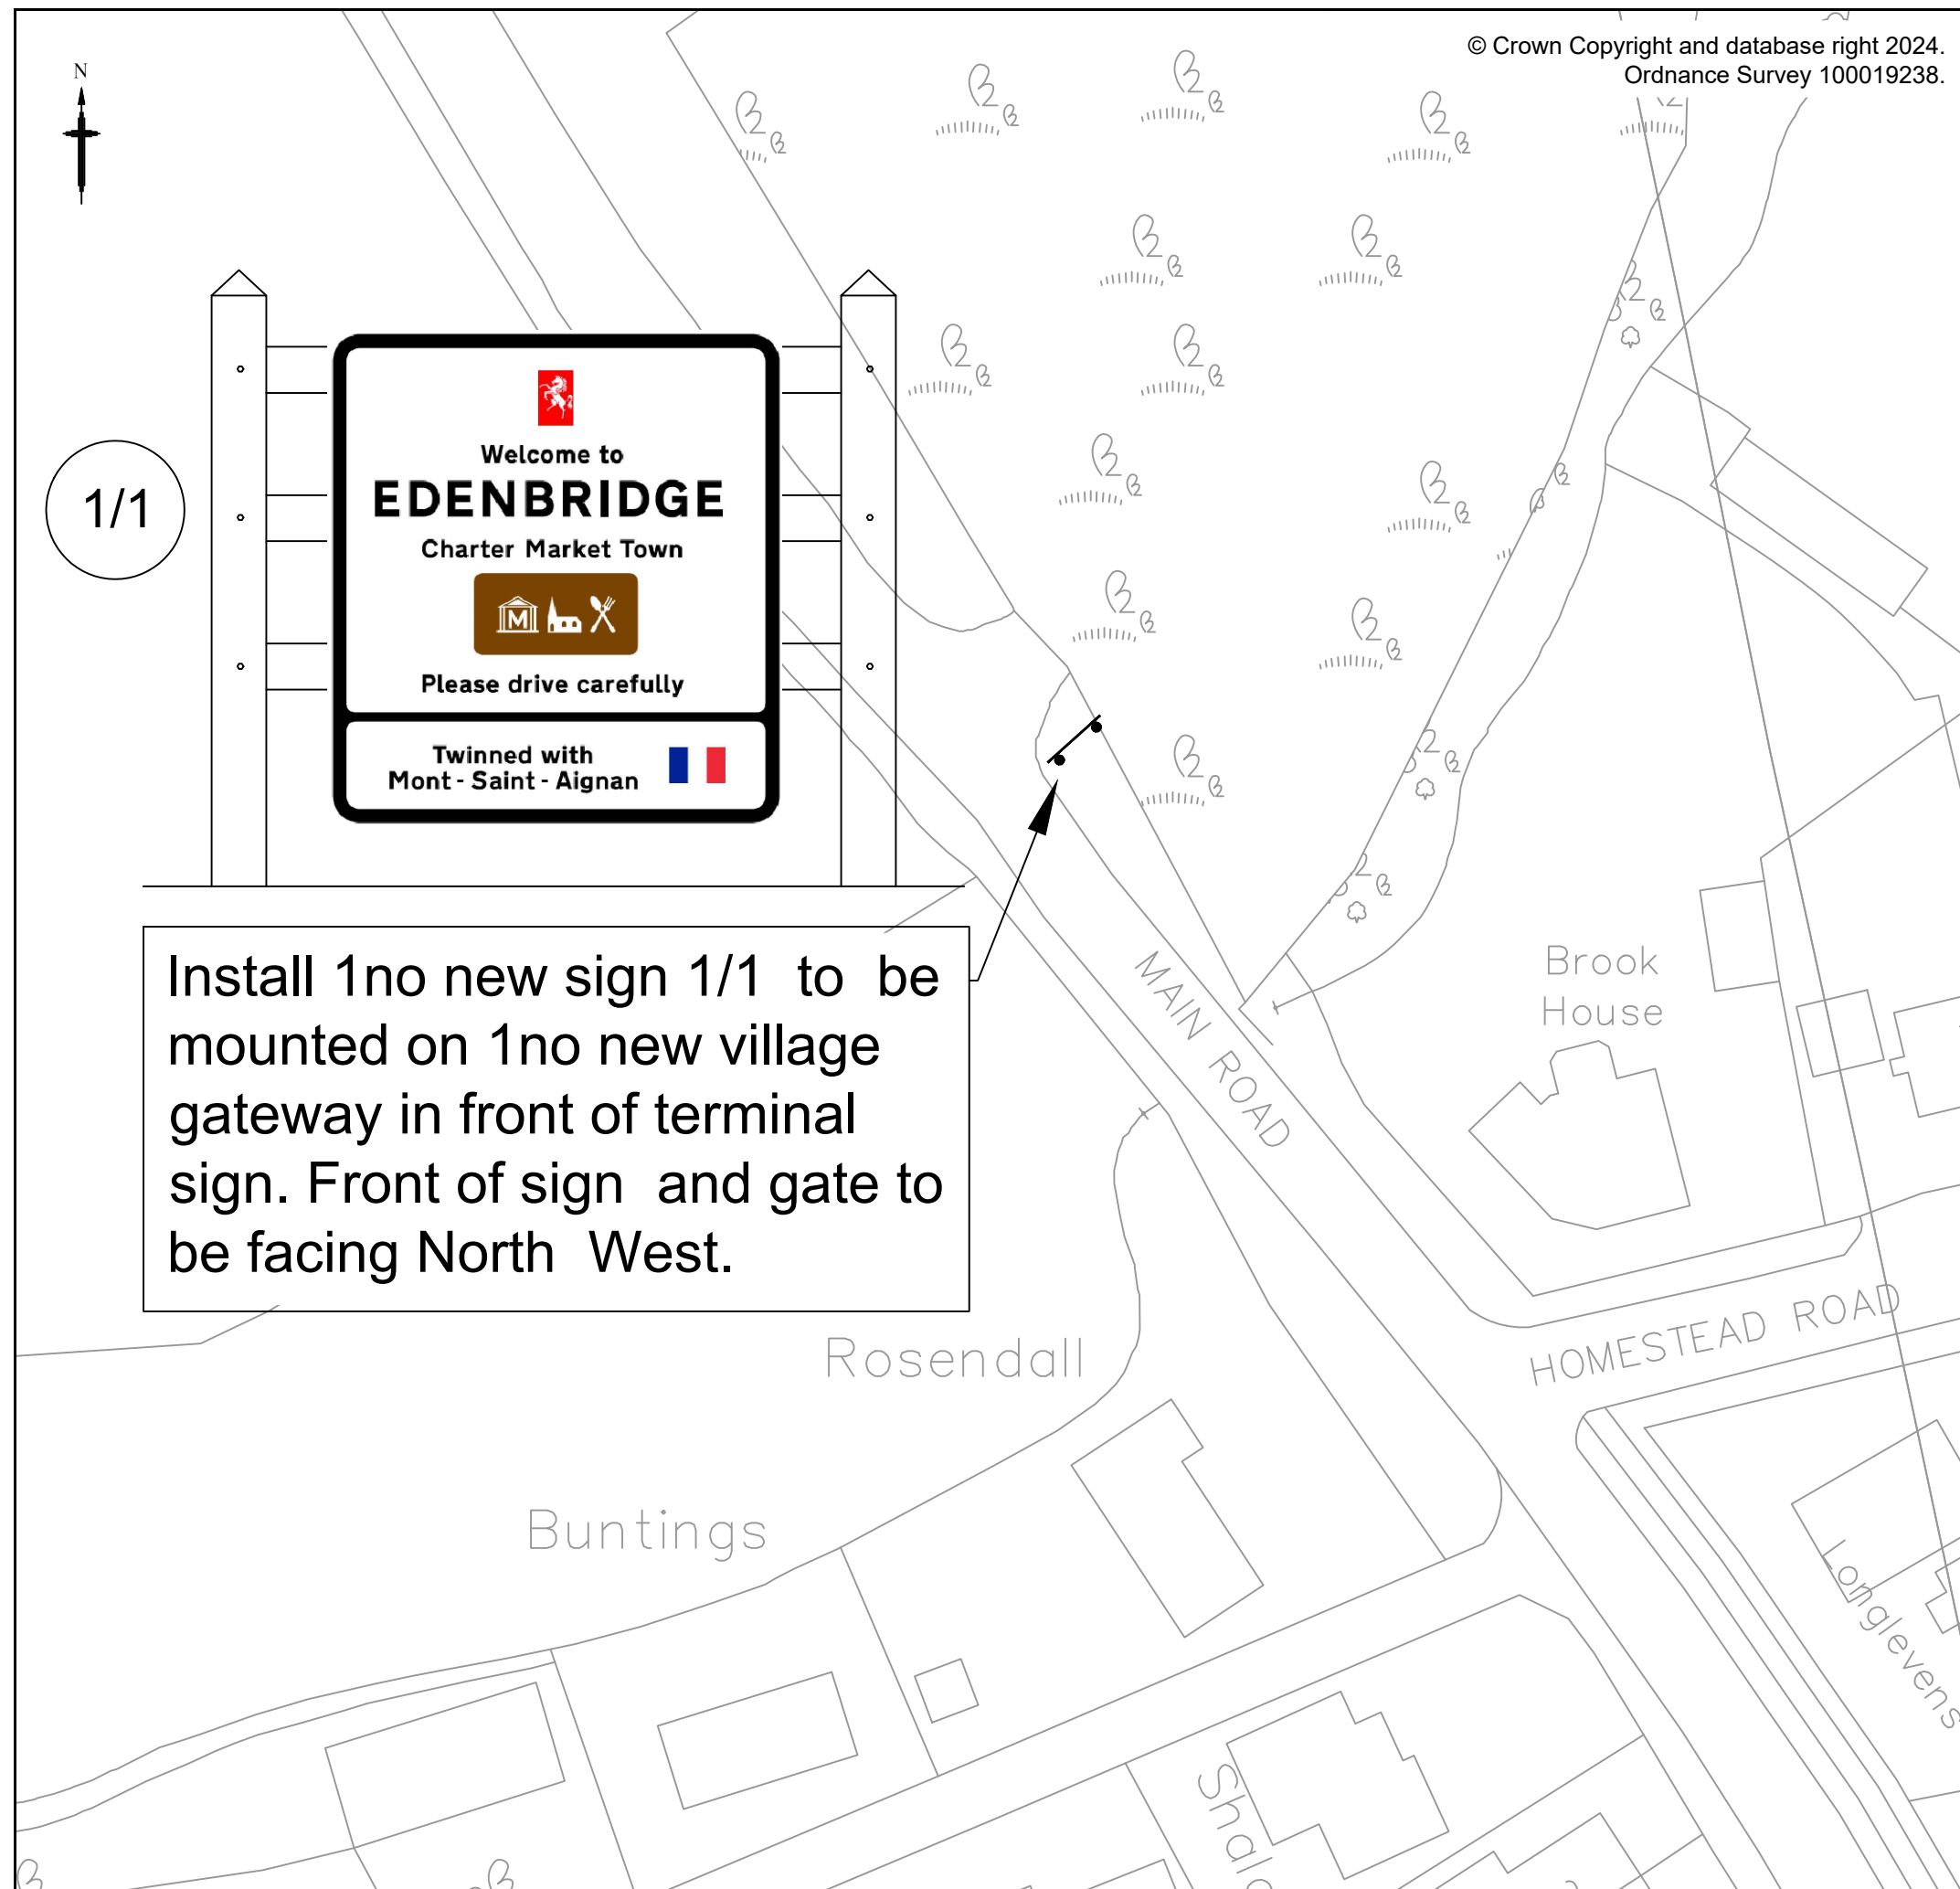

Notes

1. All dimensions are in metres unless stated otherwise .
2. All setting out to be agreed on site with Engineer prior to commencement of works unless stated otherwise.
3. Specification of Glasdon Gateway - 2000mm width / 1800mm above ground/ 3n.o slats / 1n.o cross bar all in white, Glasdon Standard detail drawing 02S08-S02-ISSUE-02 refers

Key

- Sign Position and Orientation
- 1/1 Non - Illuminated traffic sign ( Refer to Sign Schedule)

0	13/09/24	First Issue	EB	RS	RS
Rev	Revision Date	Purpose of revision	Drawn	Chec'd	App'd

**Kent County Council**  
Ashford Highway Depot  
Henwood Industrial Estate  
Ashford  
TN24 8AD  
Tel: 03000 418181

Project  
**Highway Improvements Team  
CMG**

Drawing title  
**Main Road, Edenbridge  
Village Gateway Improvements  
Sign Installs Layout**

Drawing status  
**For Construction**

Scale  
**NTS                      Do not scale**

Drawing number <b>24-SE-CMG-1764/1201</b>	Rev <b>0</b>
--	-----------------

This drawing is not to be used in whole or part other than for the intended purpose and project as defined on this drawing. Refer to the contract for full terms and conditions.