

Notes

1. All dimensions are in metres unless stated otherwise .
2. All setting out to be agreed on site with Engineer prior to commencement of works unless stated otherwise.
3. Specification of Glasdon Gateway - 2000mm width / 1800mm above ground/ 3n.o slats / 1n.o cross bar all in white, Glasdon Standard detail drawing 02S08-S02-ISSUE-02 refers

Key

- Sign Position and Orientation
- ⊙ 1/1 Non - Illuminated traffic sign (Refer to Sign Schedule)

0	11/11/24	First Issue	EB	GB	CK
Rev	Revision Date	Purpose of revision	Drawn	Chec'd	App'd



Kent County Council
Ashford Highway Depot
Henwood Industrial Estate
Ashford
TN24 8AD
Tel: 03000 418181

Project
**Highway Improvements Team
CMG**

Drawing title
**Crouch House Road, Edenbridge
Village Gateway Improvements
Sign Installs - Sheet 2 of 2**


Drawing status
For Construction

Scale
NTS Do not scale

Drawing number
24-SE-CMG-1764/1202

Rev
0

This drawing is not to be used in whole or part other than for the intended purpose and project as defined on this drawing. Refer to the contract for full terms and conditions.

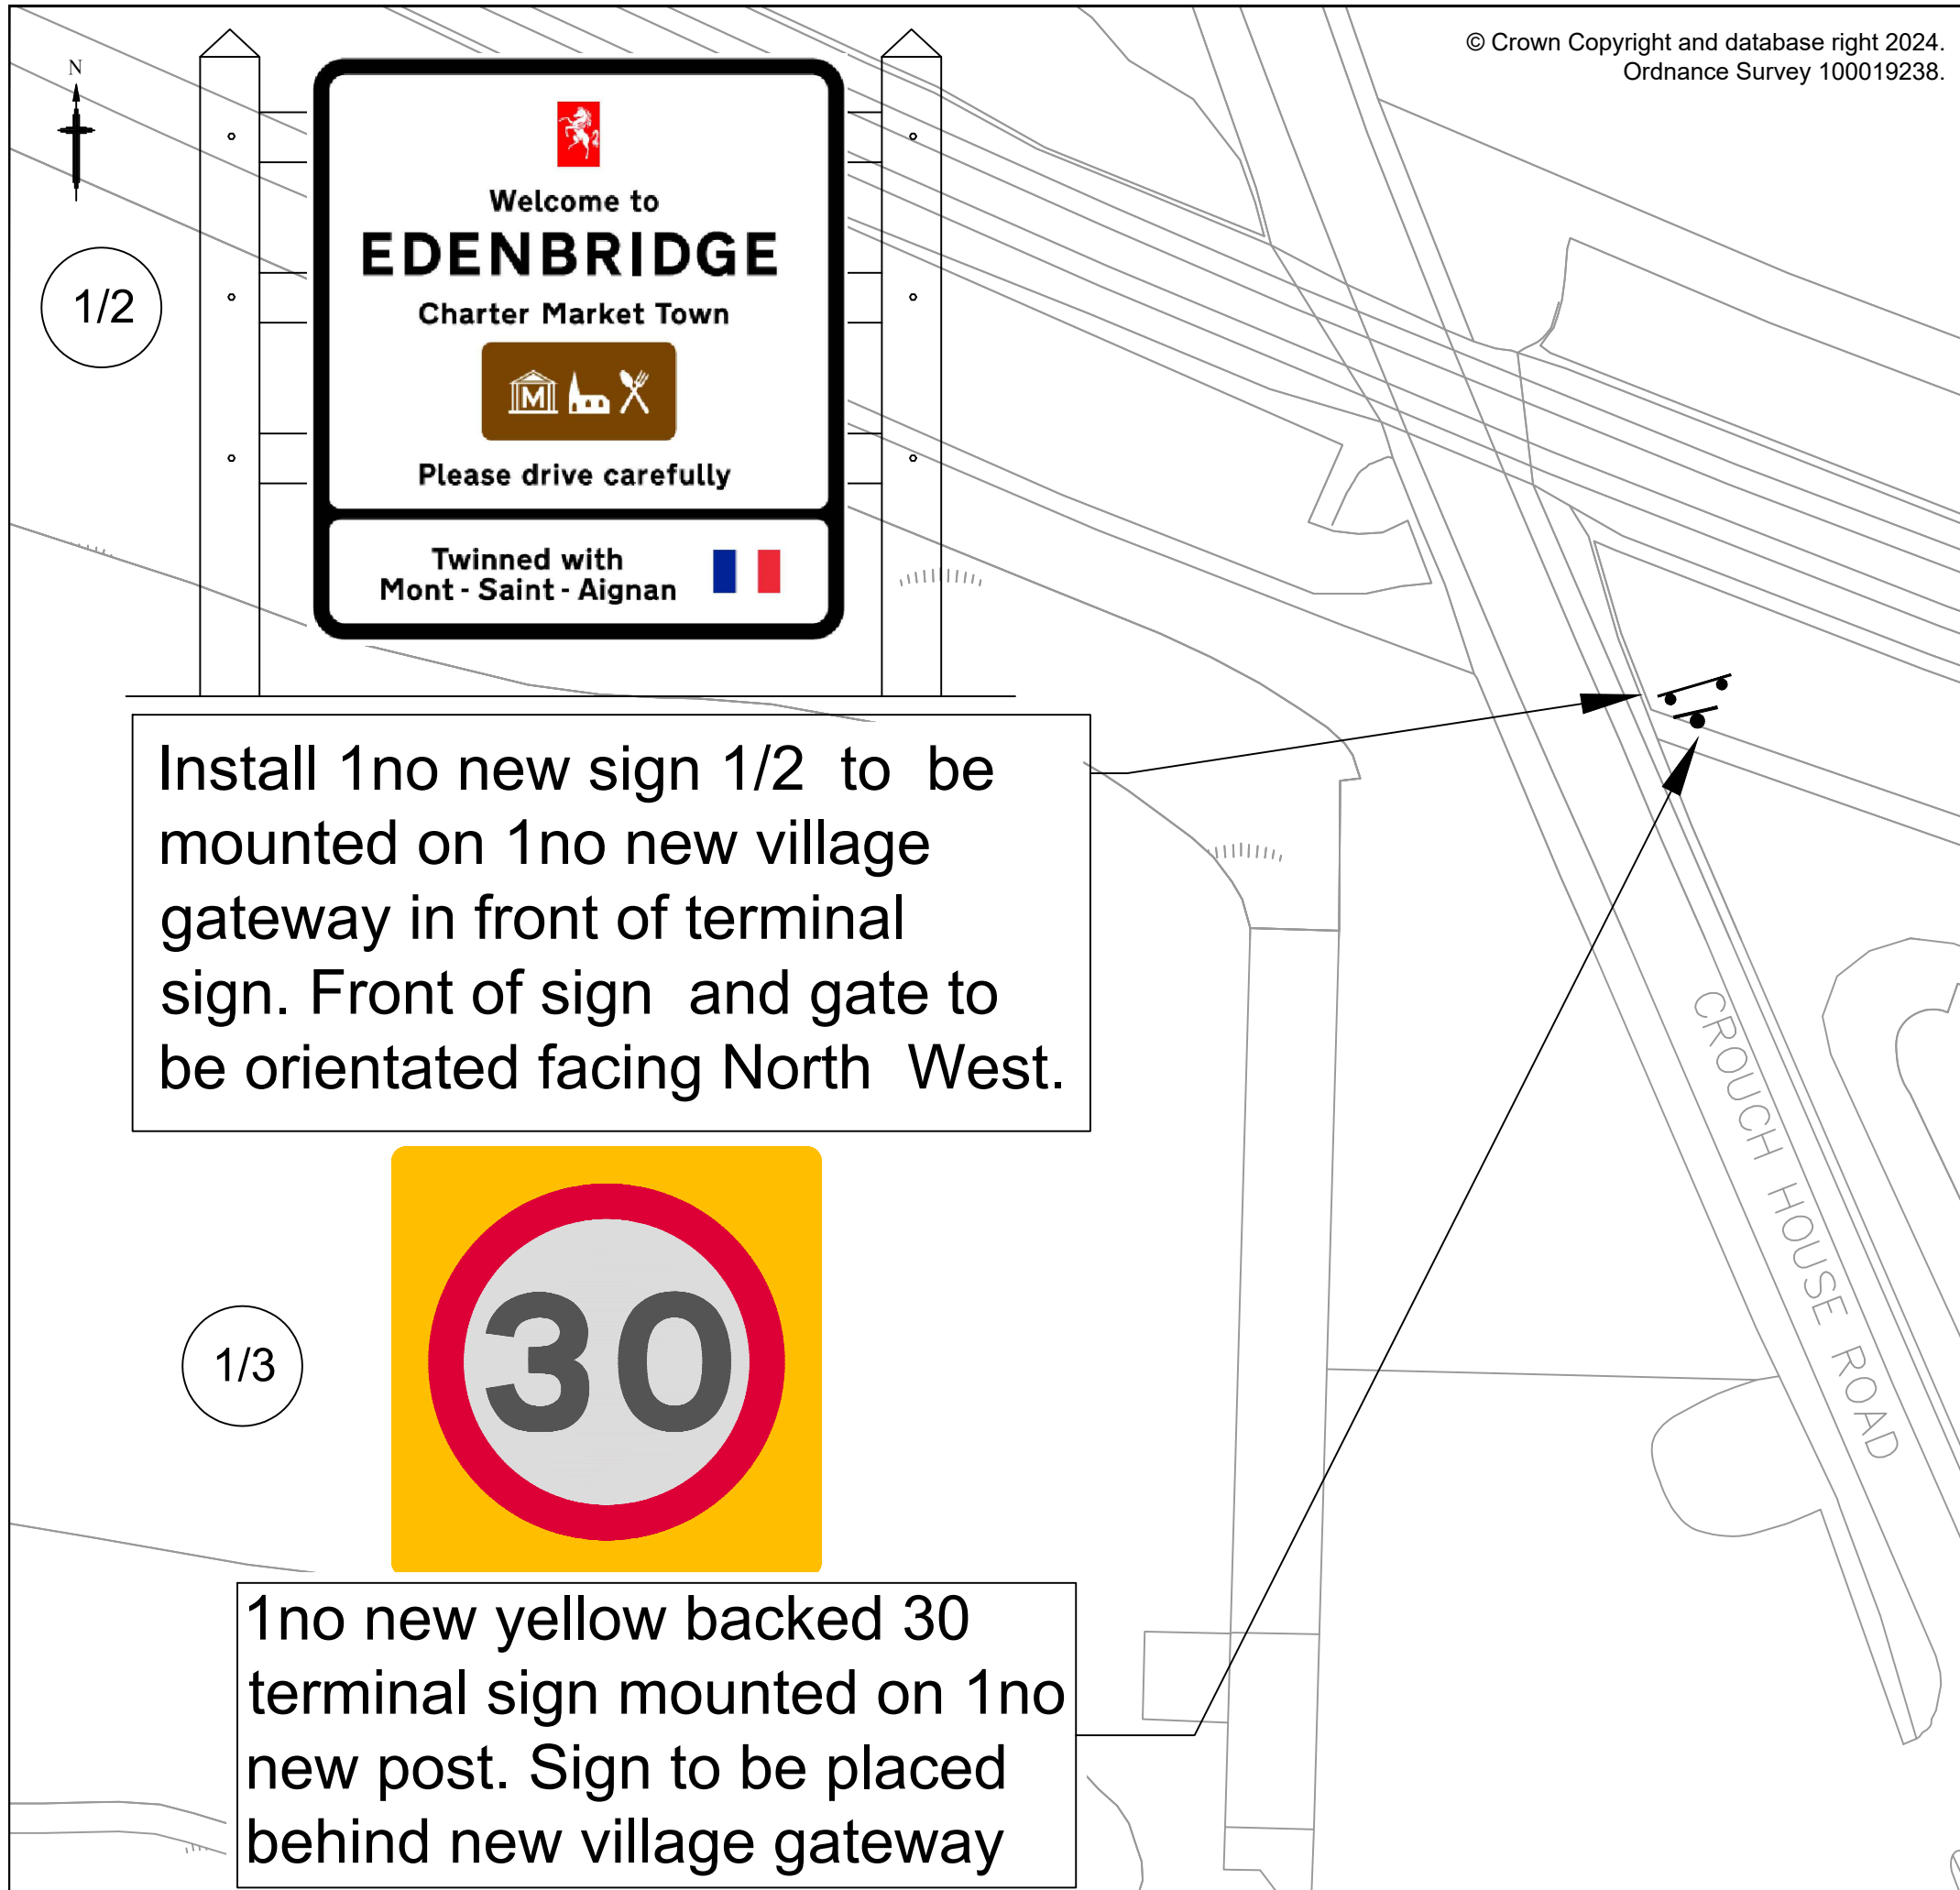

Install 1no new sign 1/2 to be mounted on 1no new village gateway in front of terminal sign. Front of sign and gate to be orientated facing North West.



1no new yellow backed 30 terminal sign mounted on 1no new post. Sign to be placed behind new village gateway