




 **Kohn House**



© Crown copyright and database rights 2025 Ordnance Survey
AC0000822250

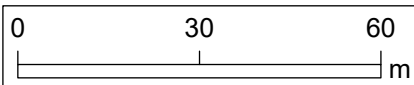


1-10 Kohn House, Station Road

Scale: 1:1,250 @ A4
Date: July 2025

© Crown copyright and database rights 2025
Ordnance Survey AC0000822250

Any Aerial Imagery is © Copyright Getmapping PLC or
© Copyright Getmapping PLC and Bluesky Ltd

Map generated from SDC GISMO.
Produced by the GIS Team, Sevenoaks District Council

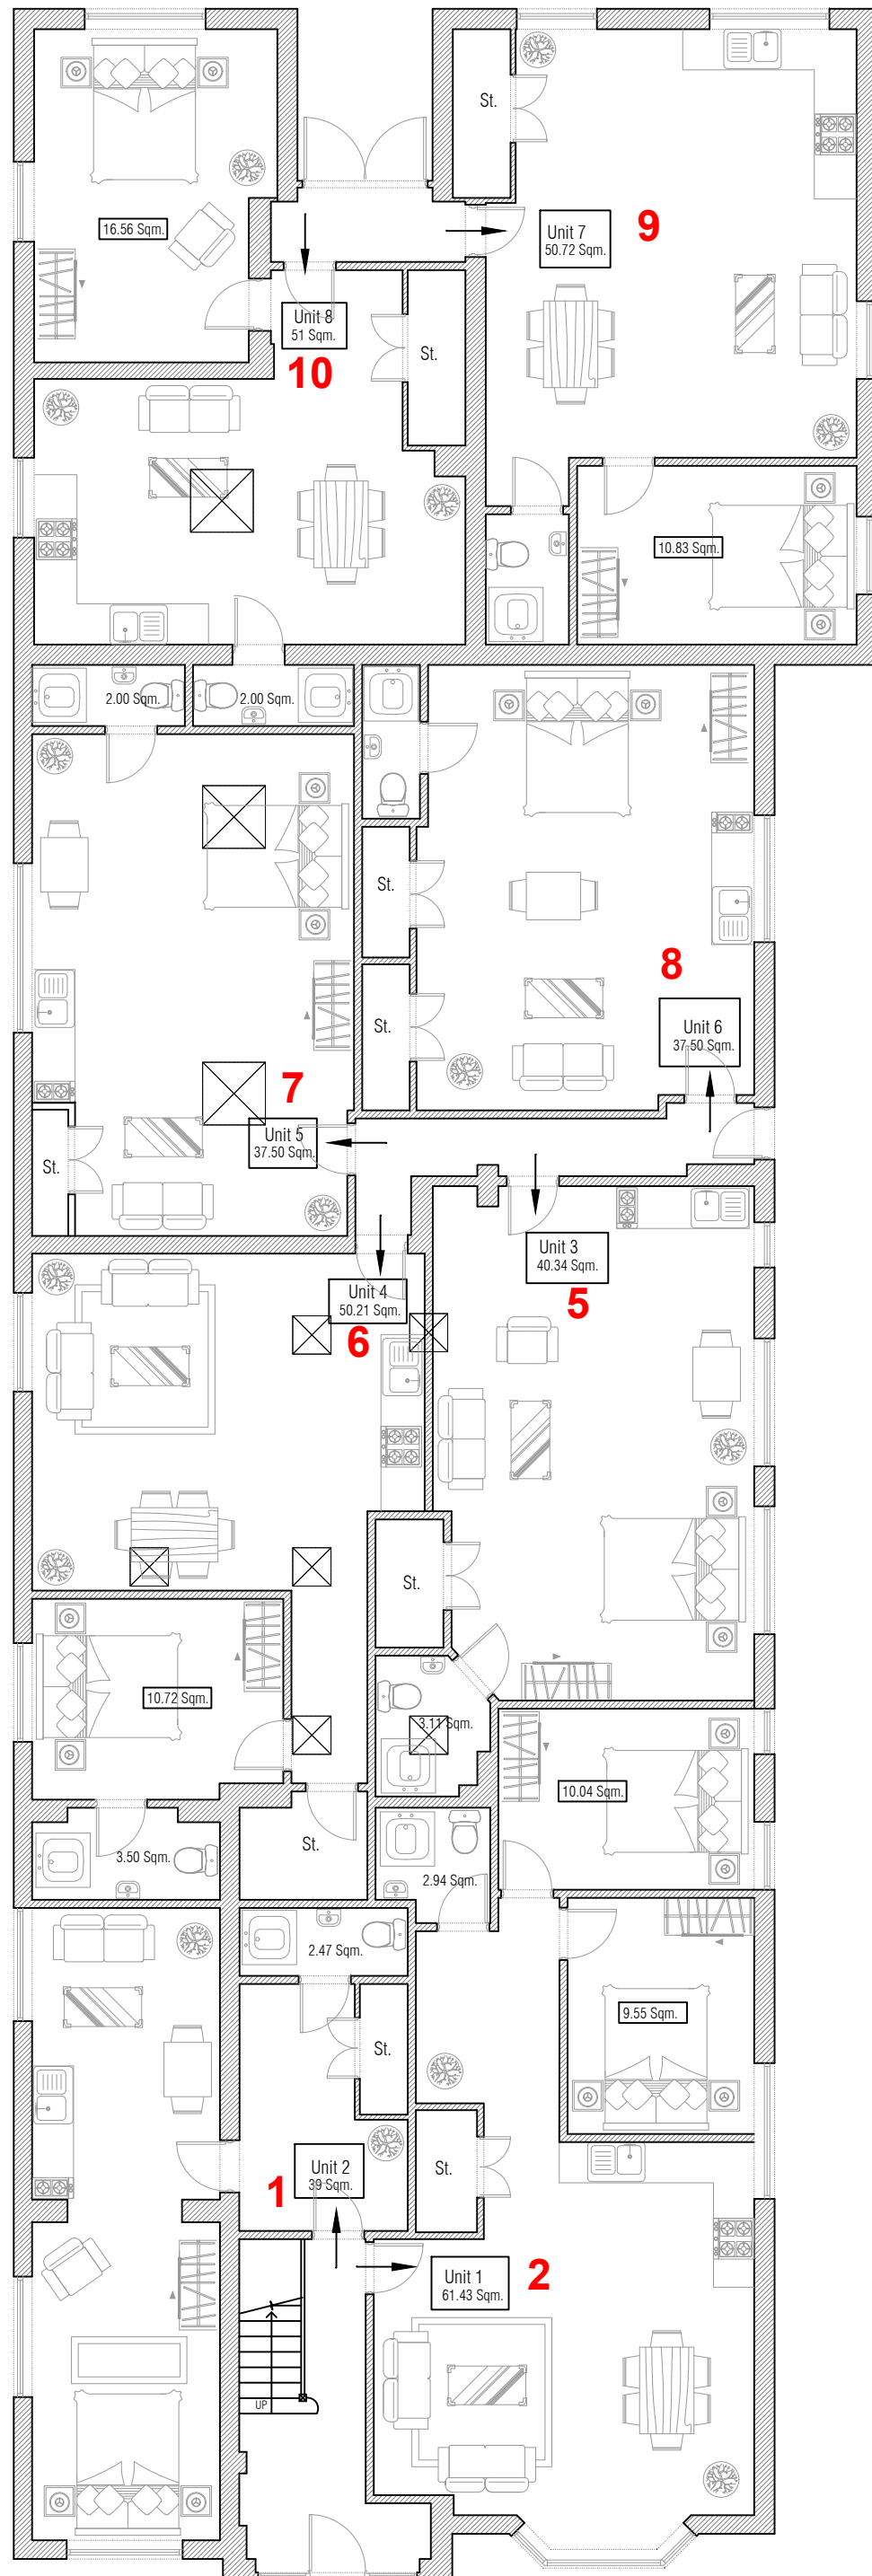

- Notes:
- 1) This Drawing as not for construction
 - 2) Dimensions are not to be scaled for constructions
 - 3) All dimensions are to be checked on site
 - 4) All dimensions are in millimeters

Project: Edenbridge Medical Centre,
Station Road, Edenbridge TN8 5ND

Proposed Ground Floor

Scale: 1;100@A3 June 2023


5ND.MC.PRO.001

Architectural Drawings & Applications by Samuel
* samuel.35@outlook.com
* 07845 048130



Scale Bar 1:100

Ground Floor

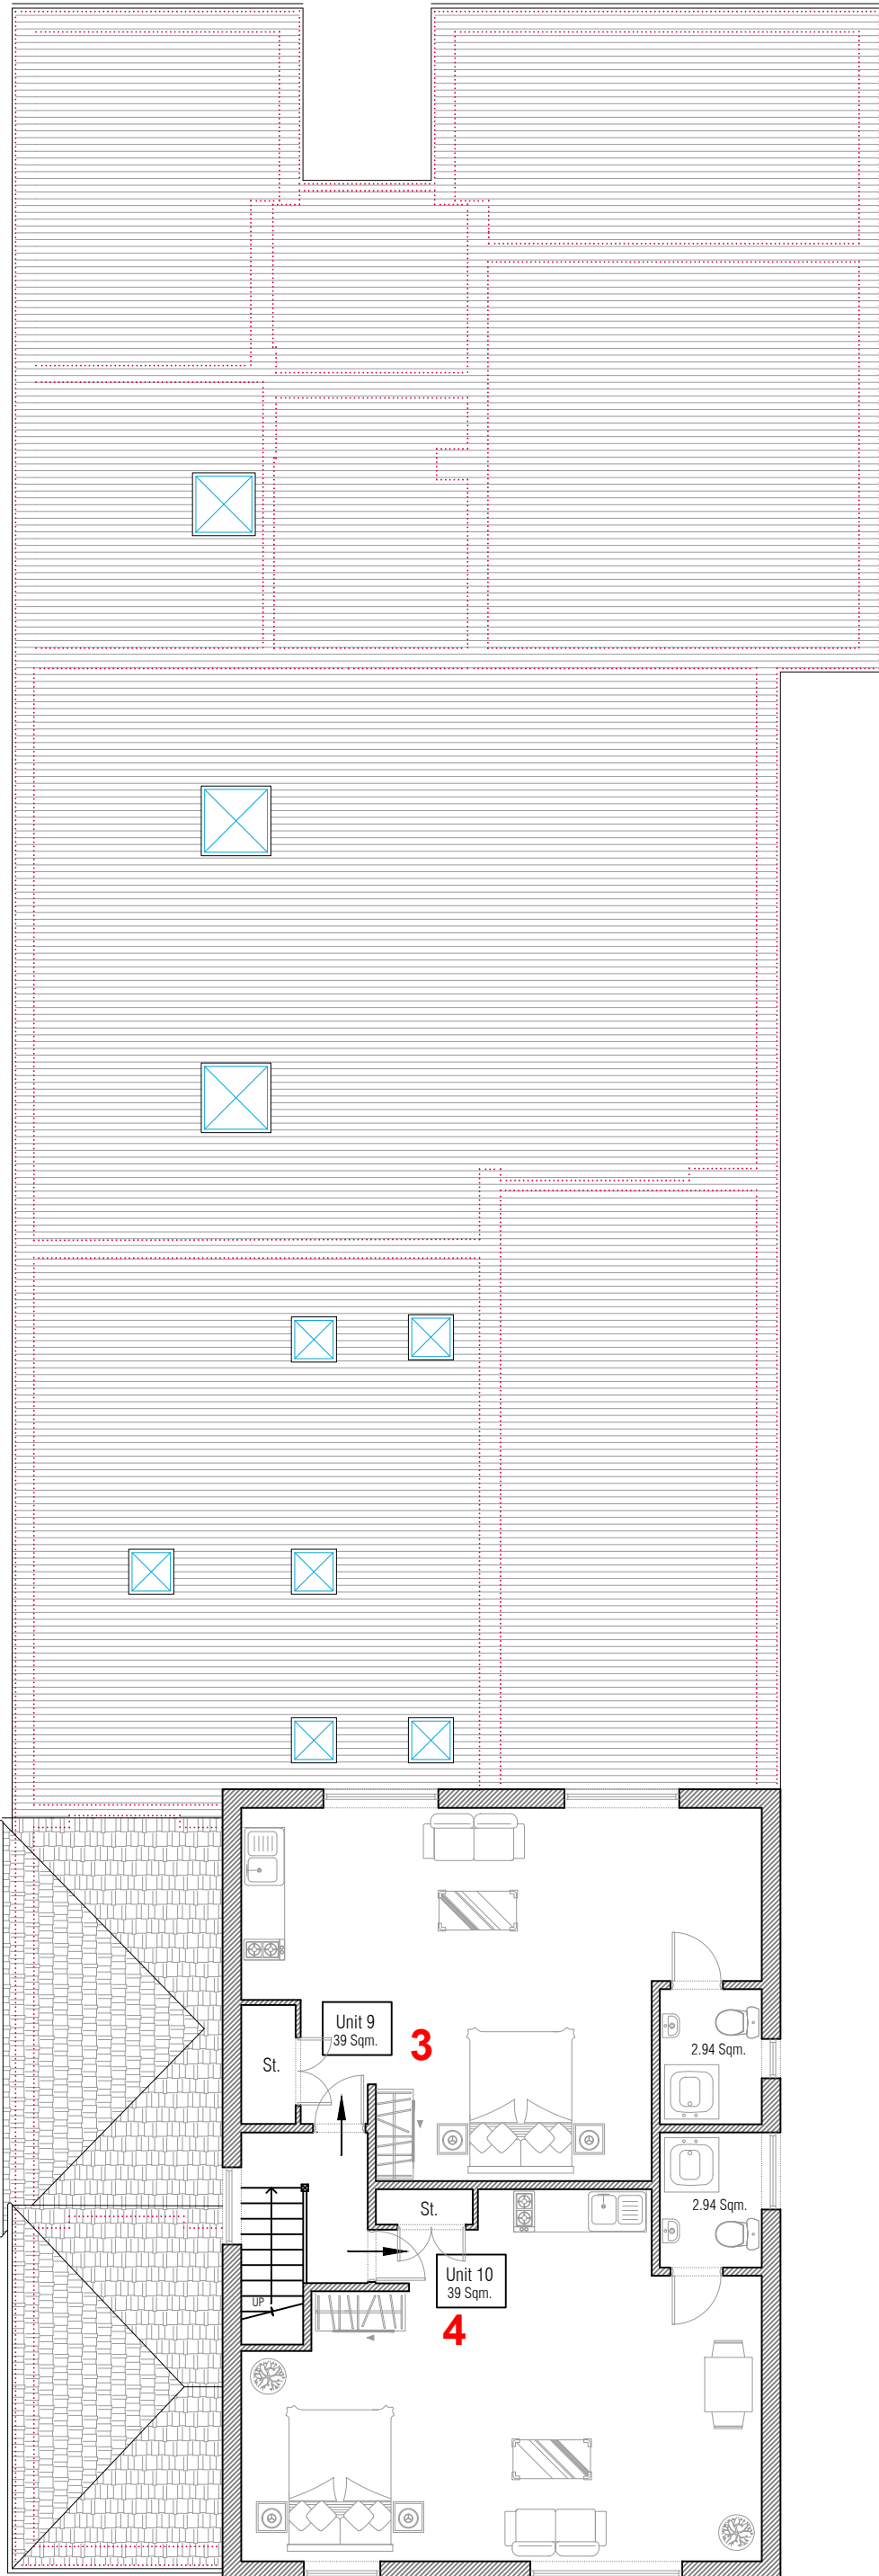

Notes:

- 1) This Drawing as not for construction
- 2) Dimensions are not to be scaled for constructions
- 3) All dimensions are to be checked on site
- 4) All dimensions are in millimeters

Project: Edenbridge Medical Centre,
Station Road, Edenbridge TN8 5ND

Proposed First Floor

Scale: 1;100@A3 June 2023

5ND.MC.PRO.002

Architectural Drawings & Applications by Samuel
* samuel.35@outlook.com
* 07845 048130



Scale Bar 1:100

First Floor